


SEATTLE HEIGHTS CENTER

21301 HWY 99
LYNNWOOD, WA 98036

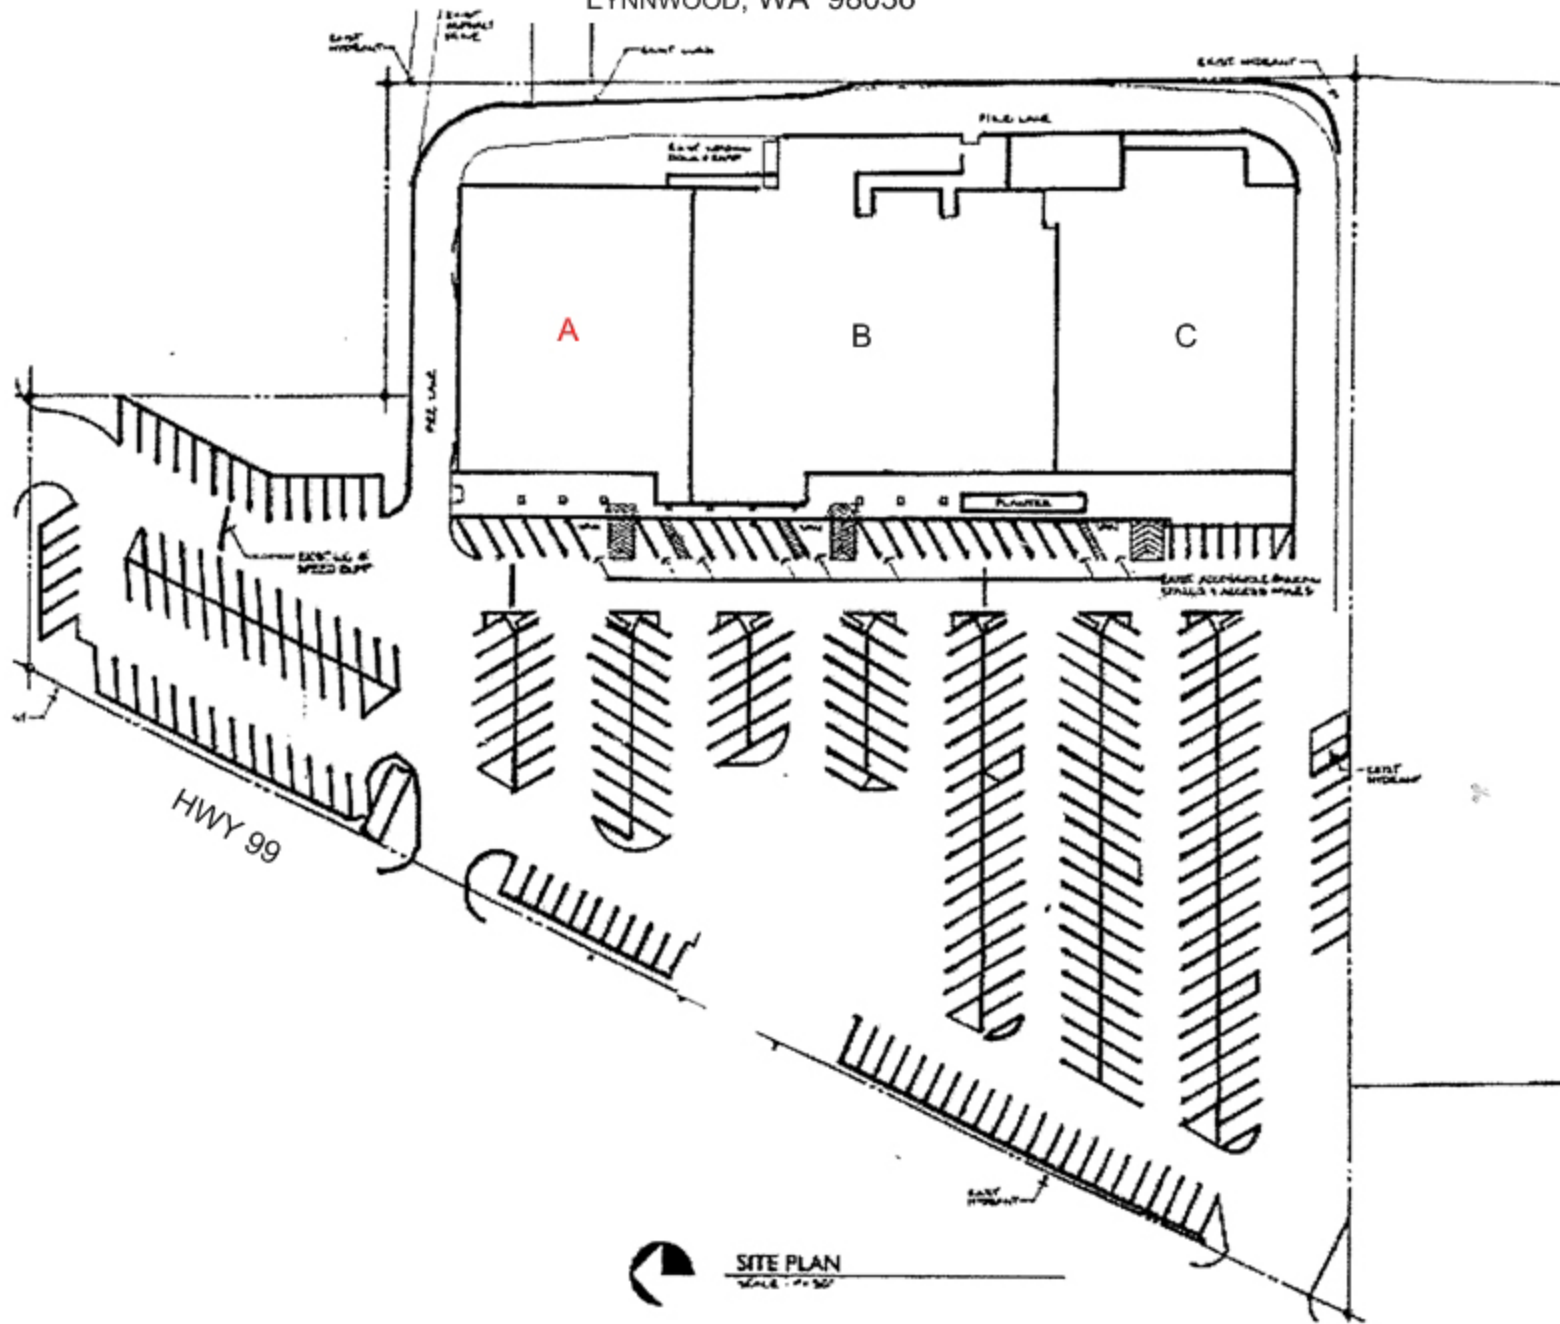

SITE PLAN
SCALE - 1/8" = 1'-0"

TENANT	SUITE	TYPE OF STORE	SQ. FT.
VACANT	A		15,005
PURE FITNESS	B	HEALTH CLUB	25,289
WAREHOUSE	C		15,768